


Exhibit: Site Plan Showing Rail Improvements & Commerce Center Dr.

Rail Improvements

Commerce Center Dr.

BUILDING COLOR LEGEND

- NON-RAIL BUILDINGS
- RAIL BUILDINGS
- PROPOSED RAIL BUILDING

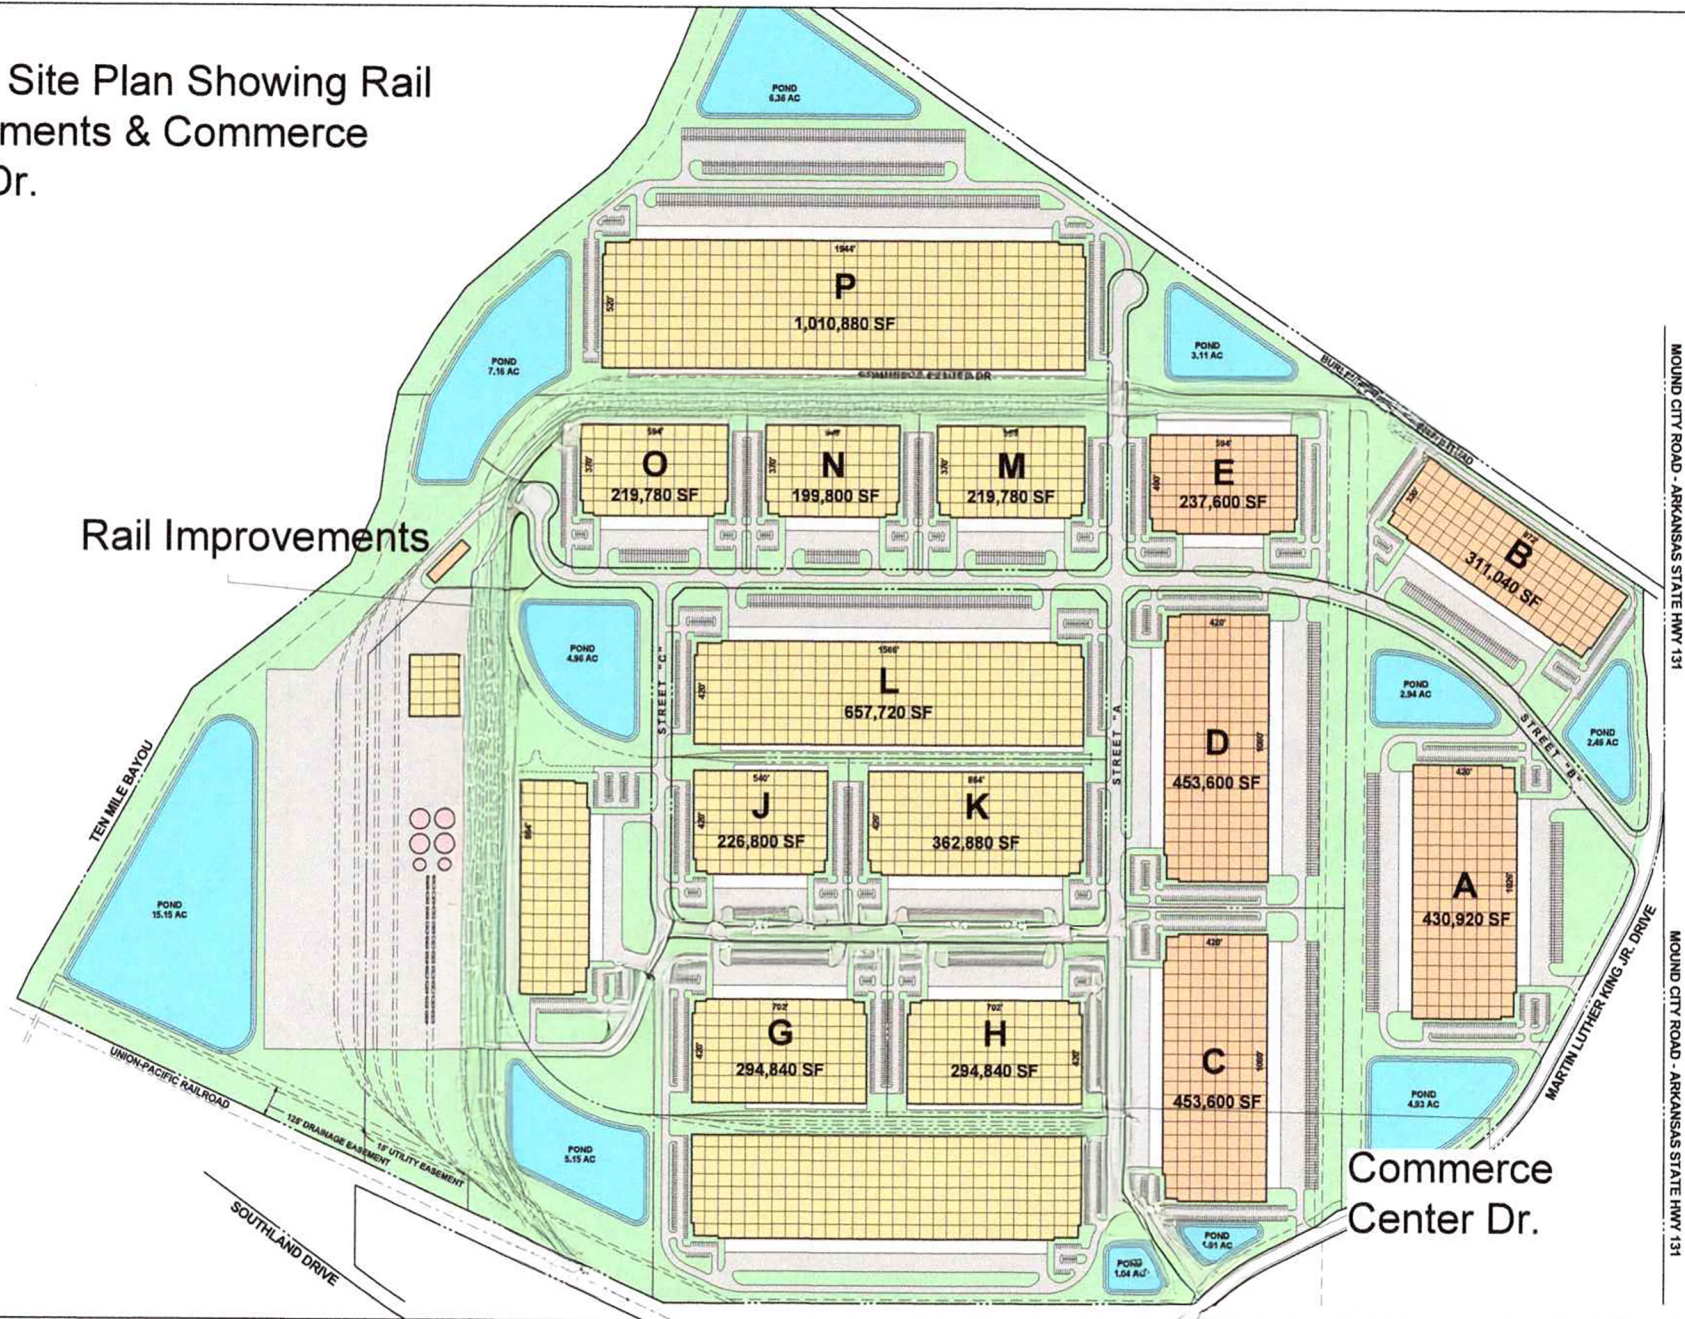

MOUND CITY ROAD - ARKANSAS STATE HWY 131

MOUND CITY ROAD - ARKANSAS STATE HWY 131